



STABLE DIMENSIONS (mm)

BRICK STABLES - 2800 x 2800

STEEL STABLES - 2980 x 2980

TIMBER STABLES - 3500 X 3500

STALLION STABLES - 3650 x 3650

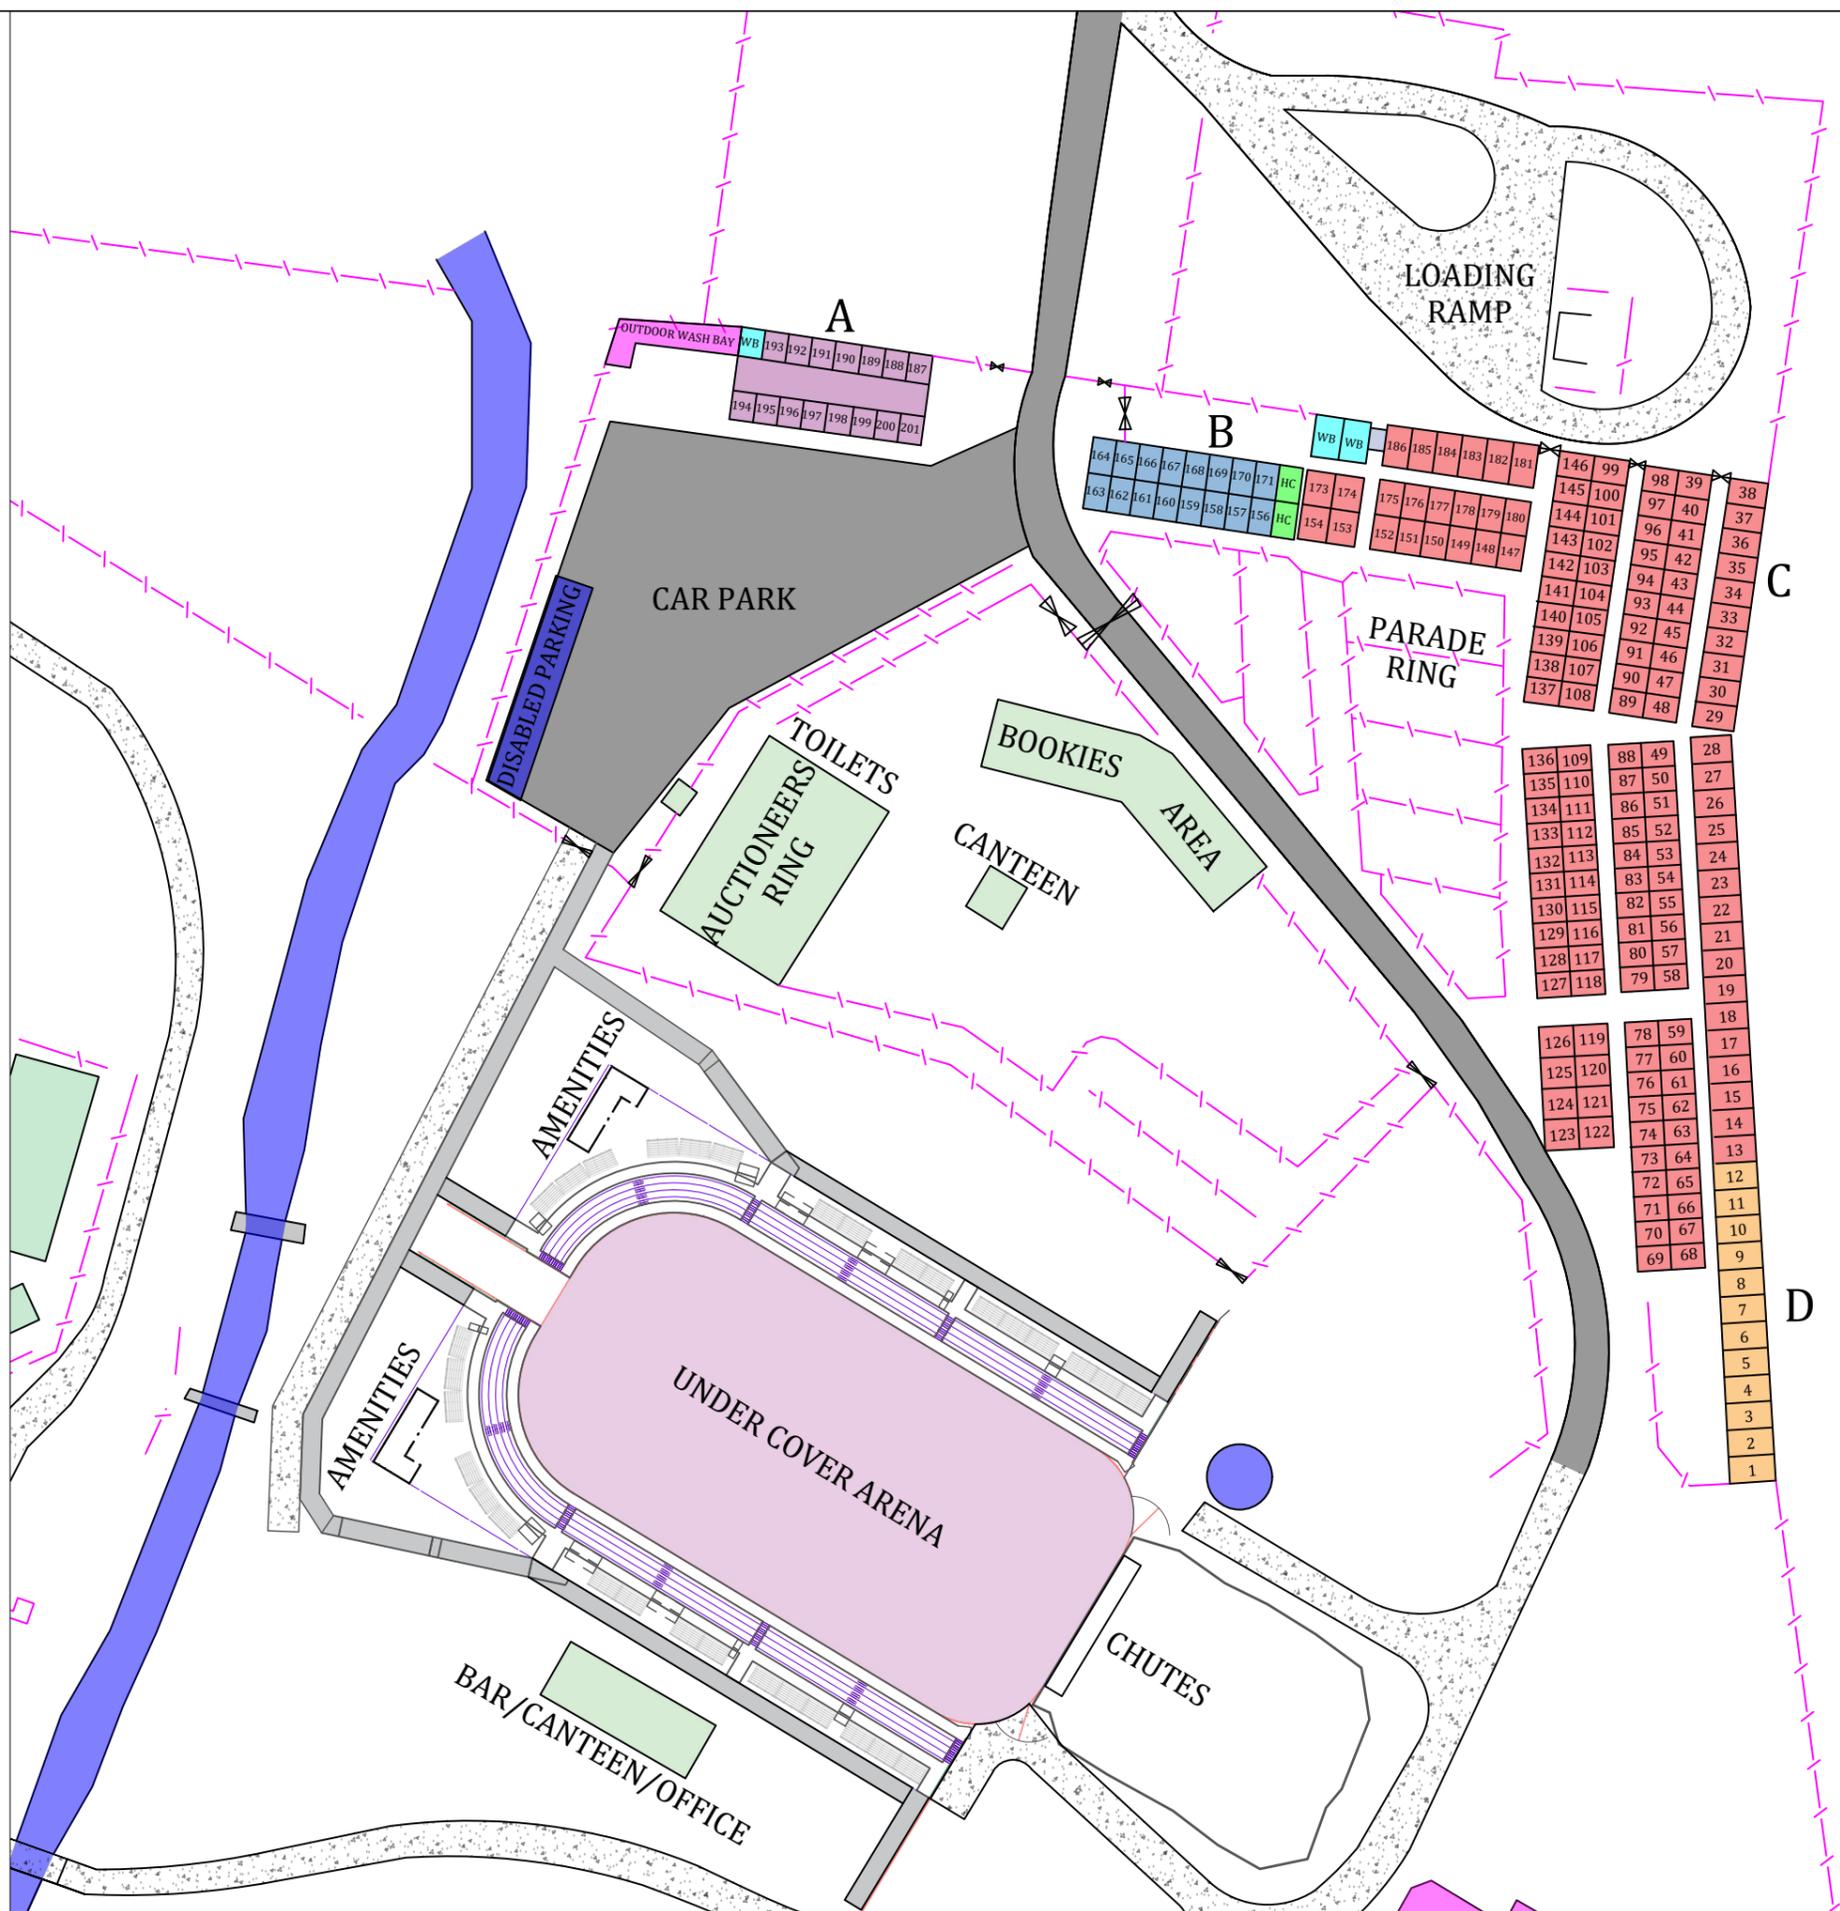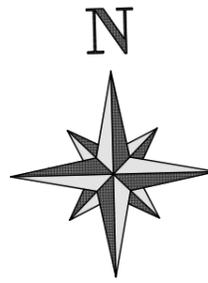

BRICK STABLES	A - 15
STEEL STABLES	B - 16
TIMBER STABLES	C - 156
STALLION STABLES	D - 12
INDOOR WASH BAY	
OUTDOOR WASH BAY	
HORSE CRUSH	

ISSUE	DATE	REVISIONS	REV	APRVD
1	30/08/2019	INITIAL ISSUE	A	

All information contained within this plan is the property of Upper Hunter Shire Council and has been prepared for the benefit and use of Upper Hunter Shire Council in relation to this particular project. No part of this plan shall be copied or reproduced without the prior consent from Upper Hunter Shire Council. Upper Hunter Shire Council will not assume any responsibility for any persons using this plan for reasons other than the purpose to which it was produced.

DESIGN:		DATUM: AHD	
DRAWN:		ORIGIN: MGA	
CHECKED:		CONTOURS:	
RECOMMENDED:		MAJOR: MINOR:	
SIGNED:		APPROVED:	INFRASTRUCTURE SERVICES
FILE:	I:\Design Jobs-Jamie\2019\Miscellaneous\White Park Horse Boxes		



UPPER HUNTER SHIRE COUNCIL

135 LIVERPOOL STREET
P.O. BOX 208
SCONE NSW 2337

Telephone: (02) 6540 1100
Facsimile: (02) 6545 2671
Email: council@upperhunter.nsw.gov.au

CLIENT:	UHSC - INFRASTRUCTURE SERVICES	DATE:	30/08/2019
PROJECT:	WHITE PARK HORSE BOX MAP	REVISION:	A